


JRSJ
ARCHITECTURAL DESIGN
A Division of JRSJ Designs, LLC.

(T) 704.777.8262
(F) 866.380.3874

3229 BRIDGEWICK RD
WAXHAW, NC 28173


**FAITH PRESBYTERIAN
WORSHIP CENTER**
MASTER
PLAN

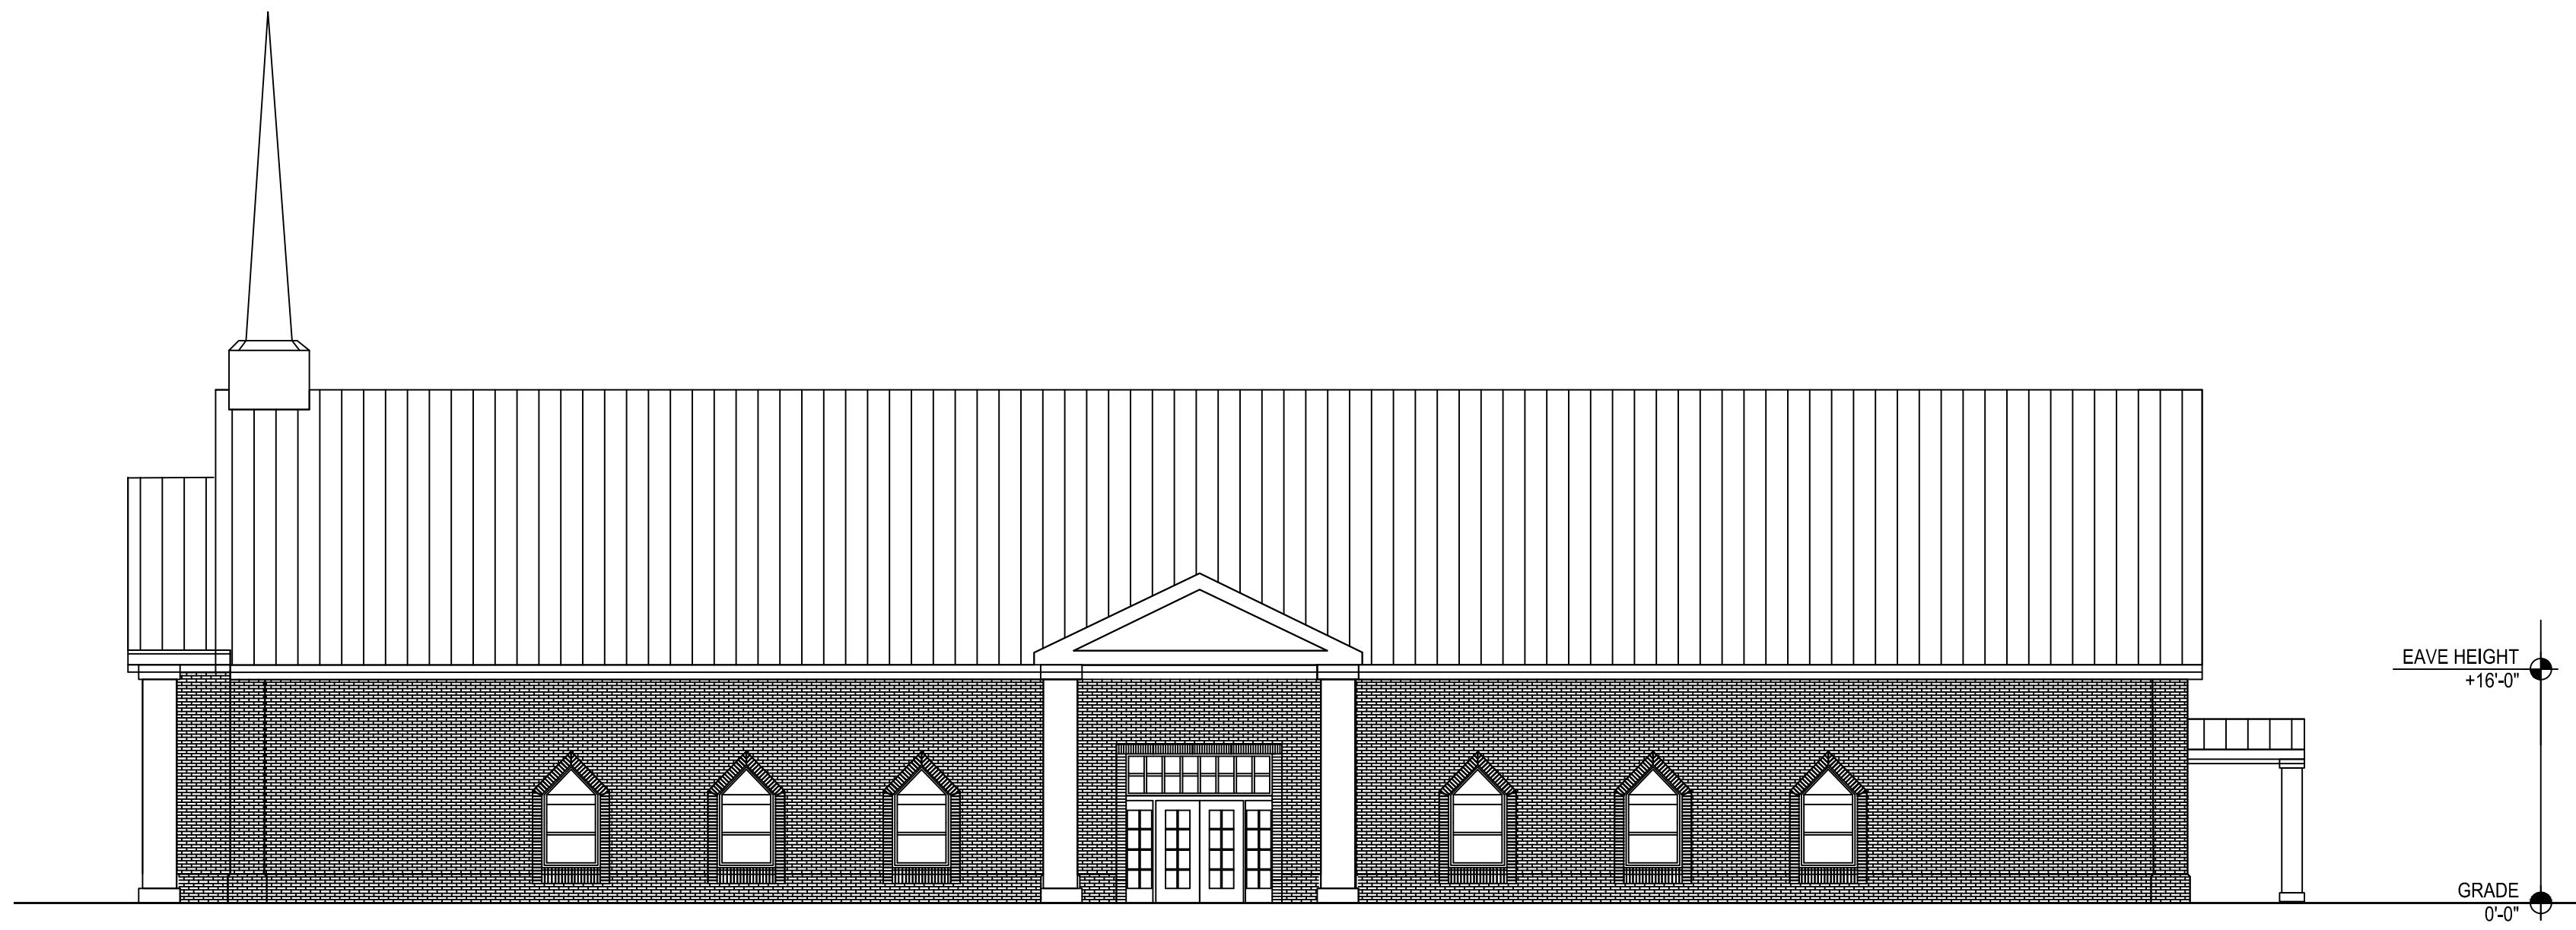


SOUTH ELEVATION
SCALE: 1/20" = 1'-0"



WEST ELEVATION
SCALE: 1/20" = 1'-0"

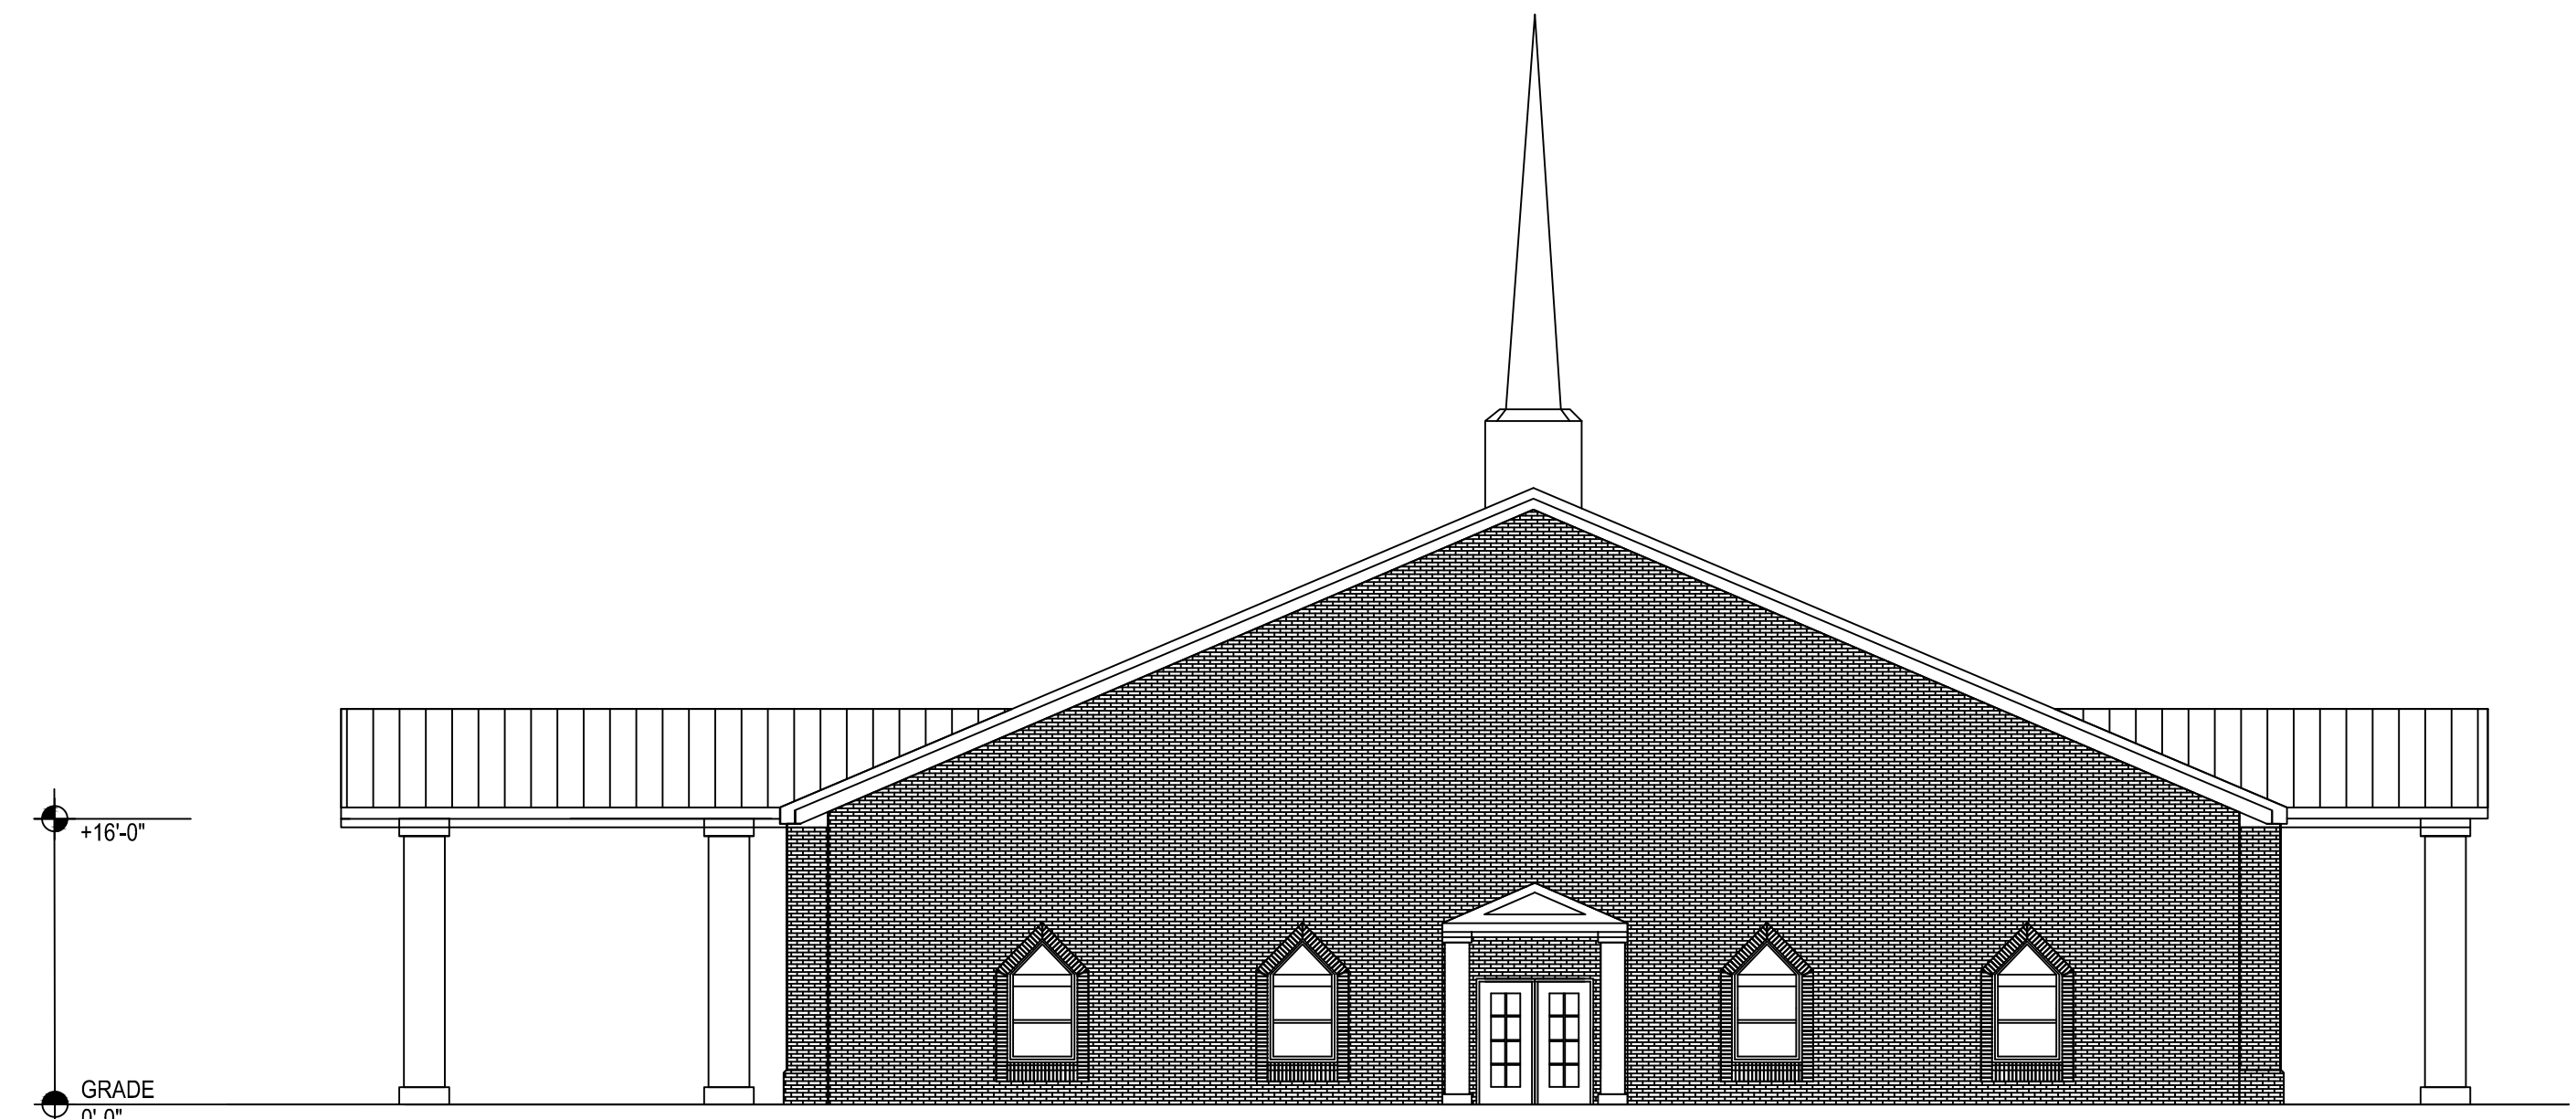

EAST ELEVATION
SCALE: 1/20" = 1'-0"

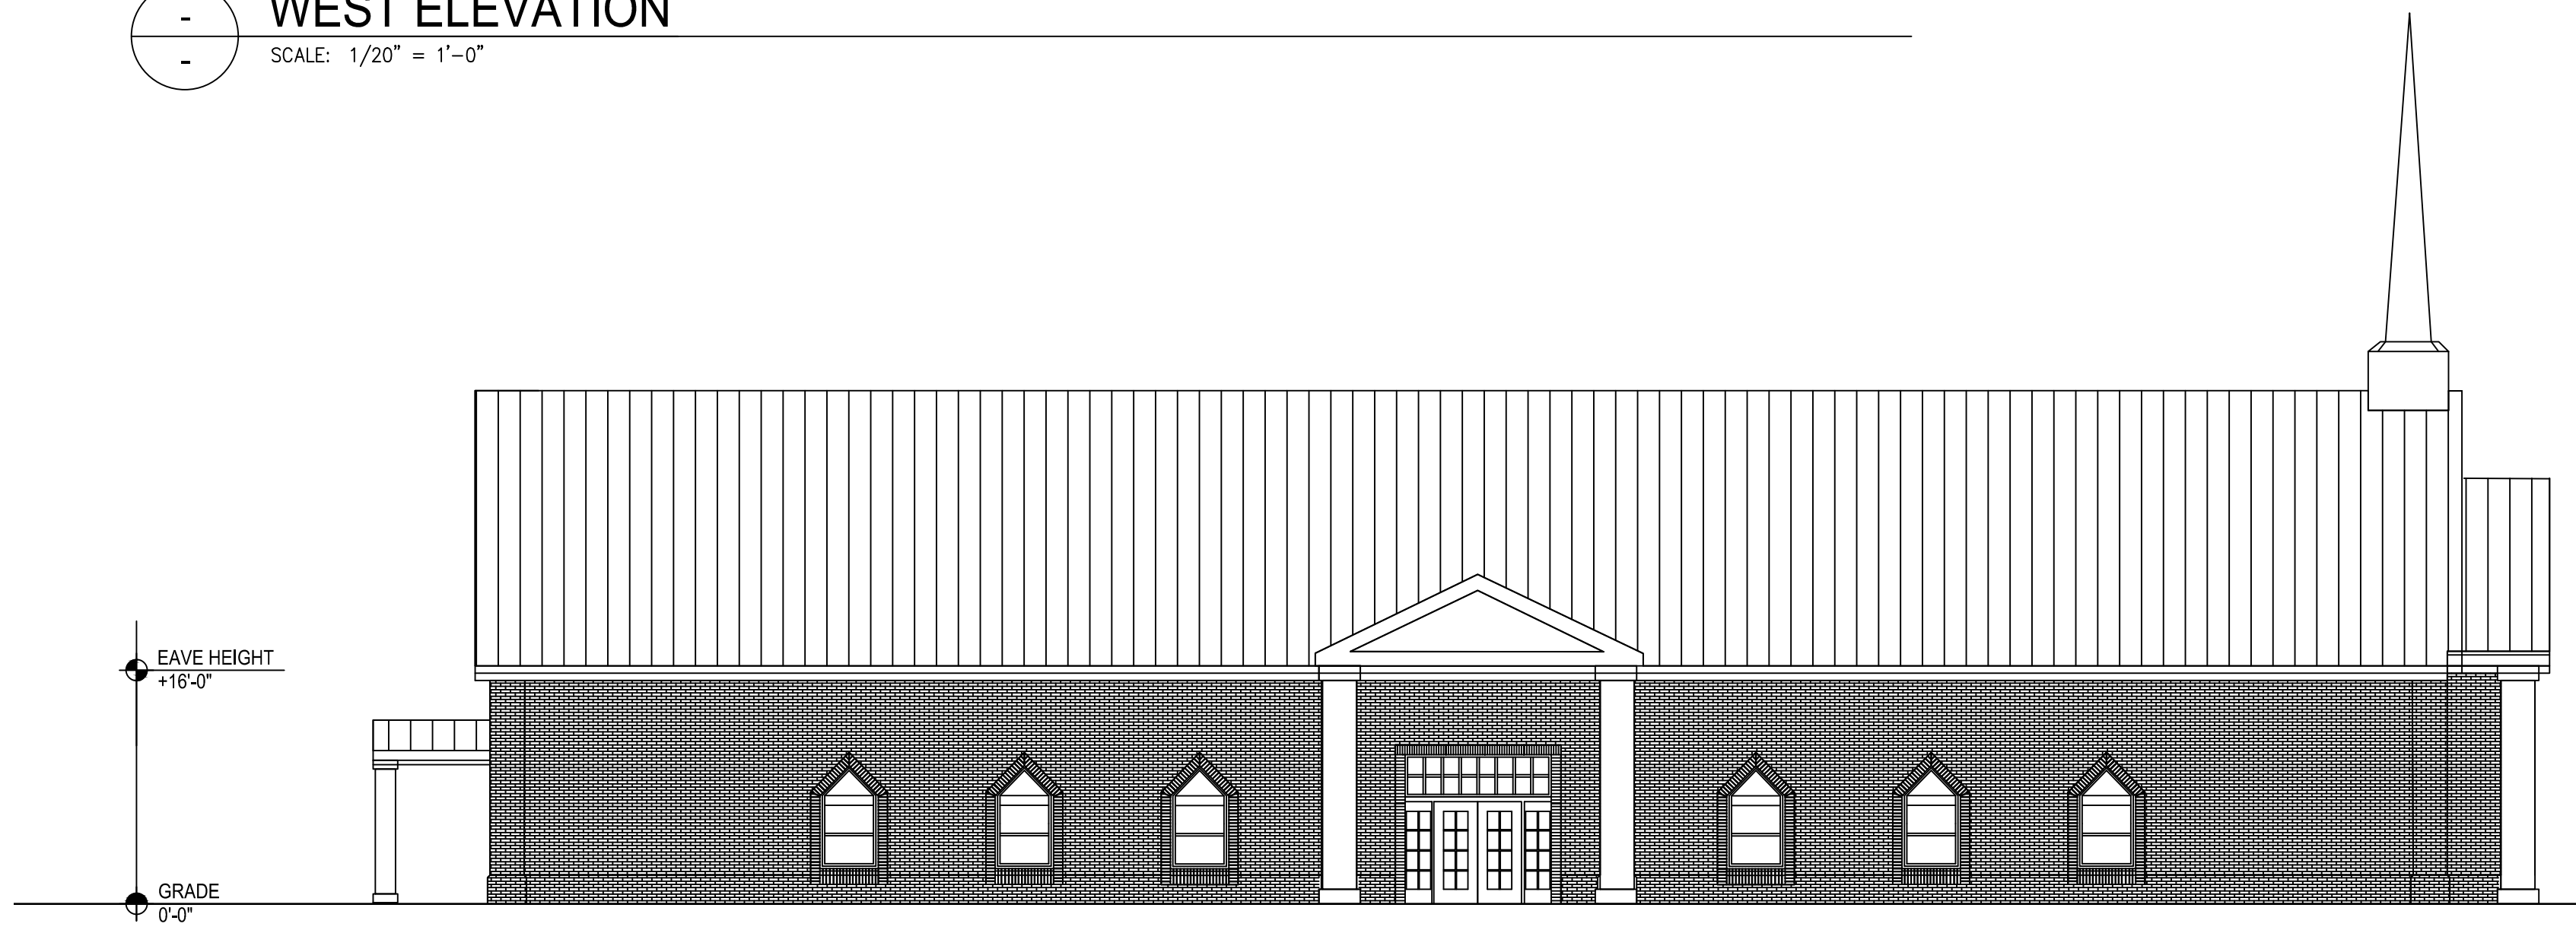

NORTH ELEVATION
SCALE: 1/20" = 1'-0"